


D:\GEOLAM\VERTIGO_5010_1.0_WALL_DETAILS.dwg

Geolam

VERTIGO 5010
 HORIZONTAL ORIENTATION OF BOARDS
 VERTICAL SECTIONS

Date 08.05.2019

Scale 6" = 1'-0"

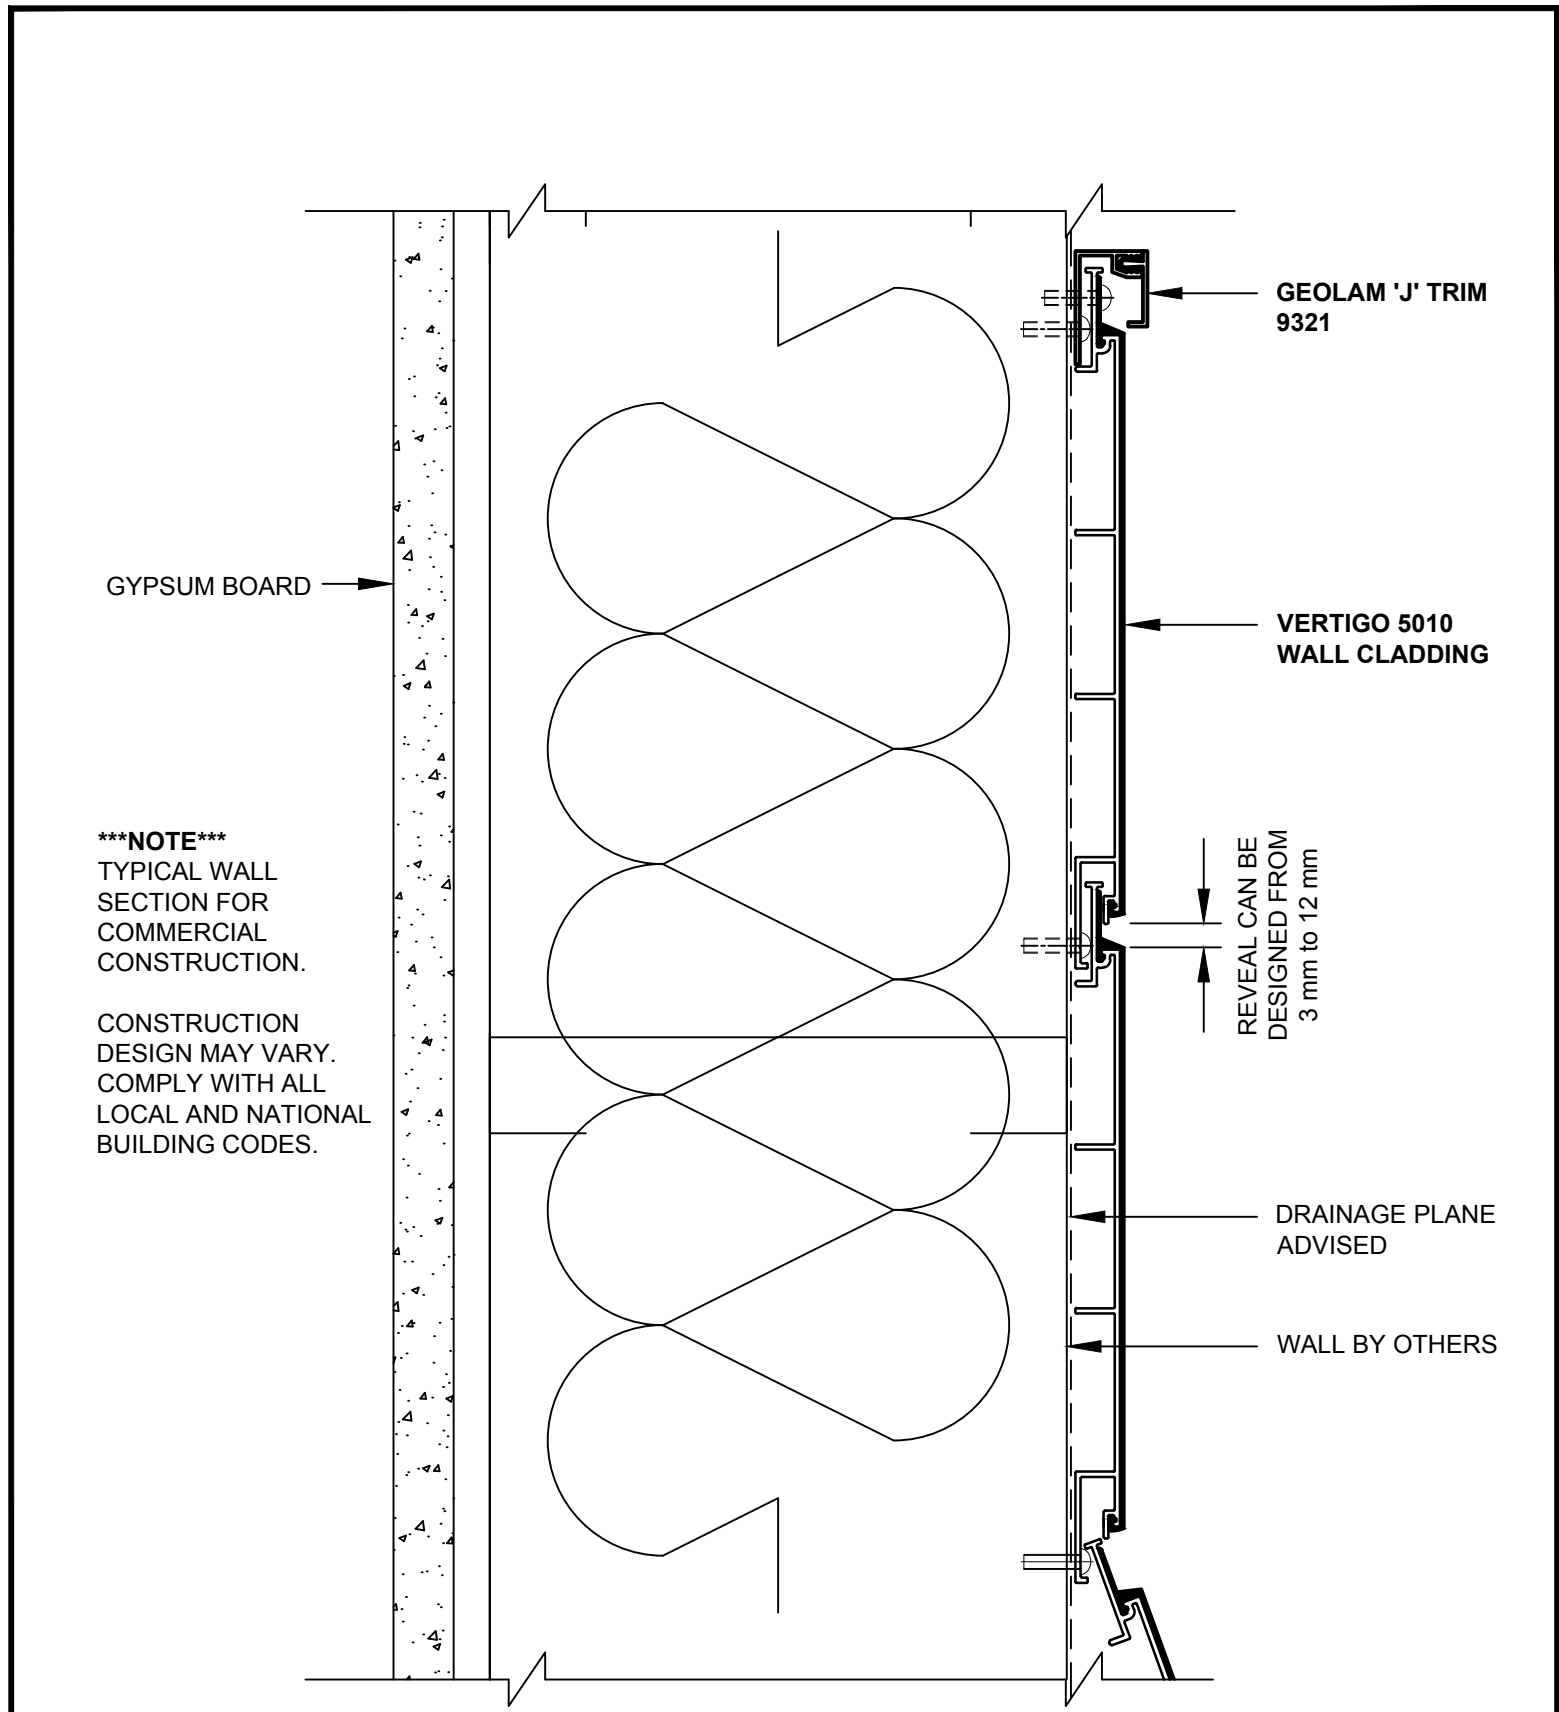

GYPSUM BOARD

GEOLAM 'J' TRIM
9321

VERTIGO 5010
WALL CLADDING

NOTE
TYPICAL WALL
SECTION FOR
COMMERCIAL
CONSTRUCTION.

CONSTRUCTION
DESIGN MAY VARY.
COMPLY WITH ALL
LOCAL AND NATIONAL
BUILDING CODES.

REVEAL CAN BE
DESIGNED FROM
3 mm to 12 mm

DRAINAGE PLANE
ADVISED

WALL BY OTHERS


D:\GEOLAM\VERTIGO_5010_1.0_WALL_DETAILS.dwg

Geolam

VERTIGO 5010
VERTICAL ORIENTATION
WALL DETAIL - PLAN VIEW

Date 08.05.2019

Scale 6" = 1'-0"

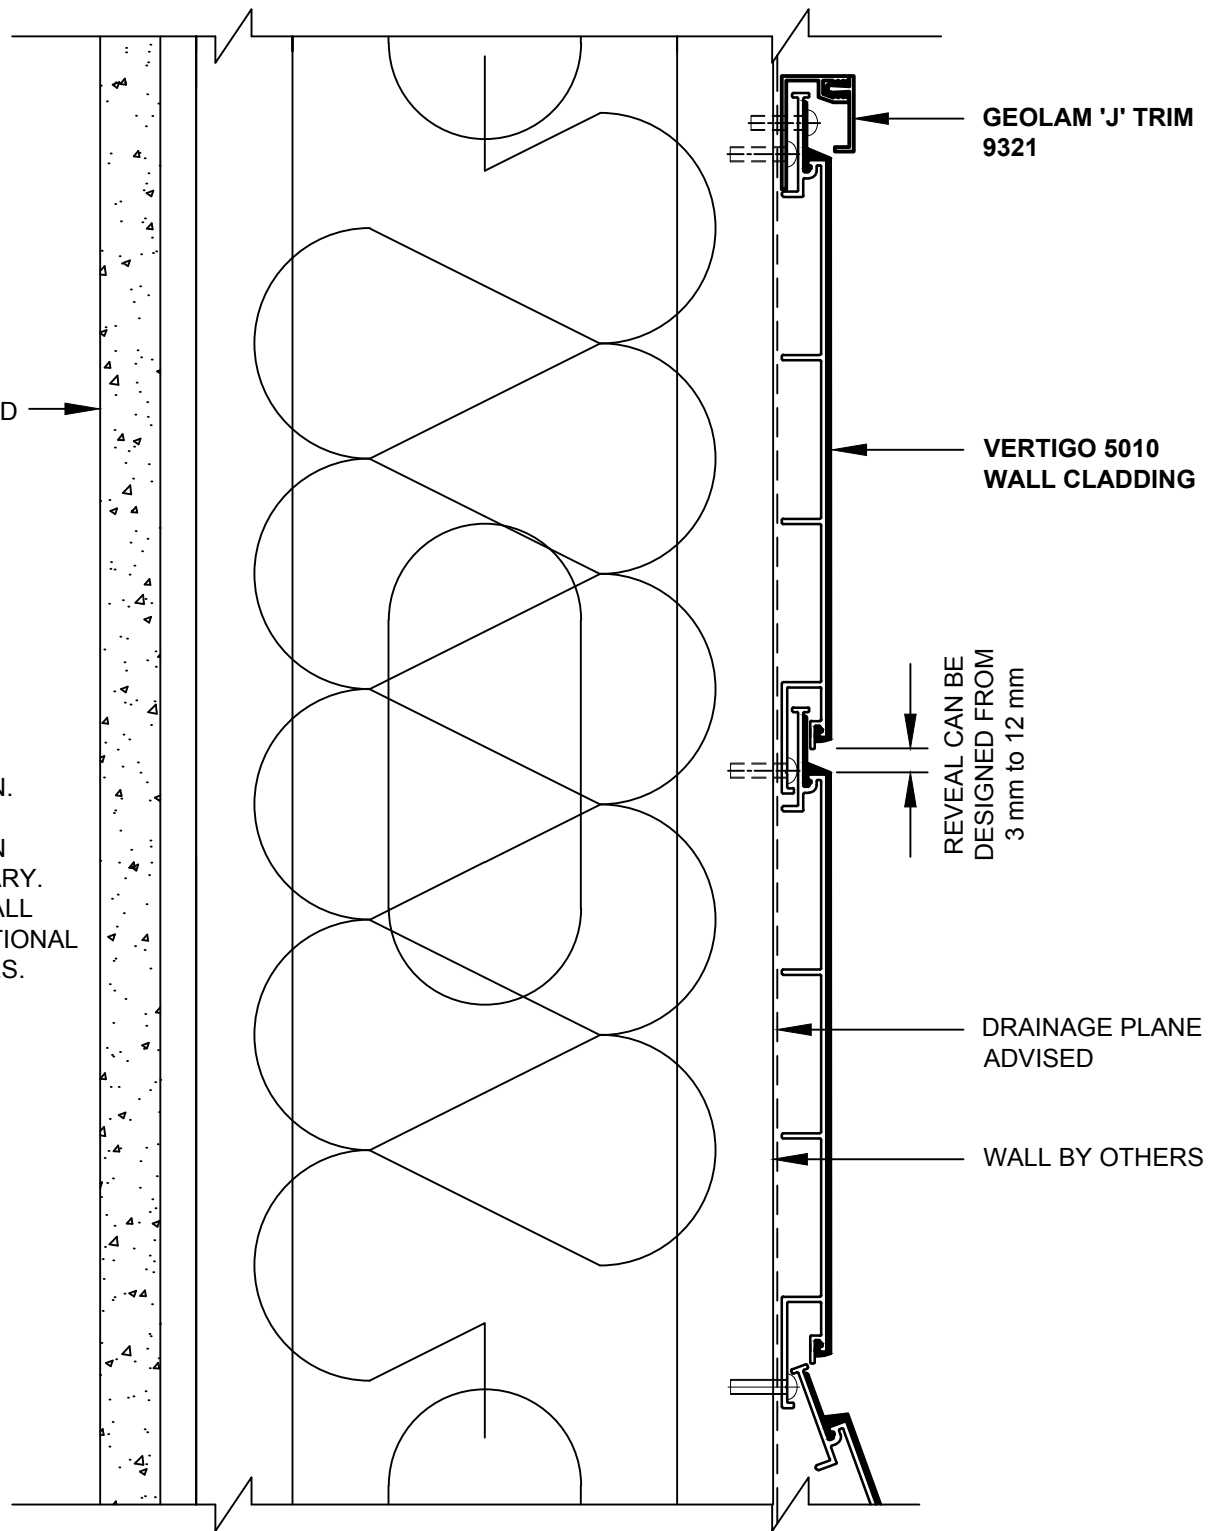

NOTE
 TYPICAL WALL SECTION FOR COMMERCIAL CONSTRUCTION.
 CONSTRUCTION DESIGN MAY VARY. COMPLY WITH ALL LOCAL AND NATIONAL BUILDING CODES.